
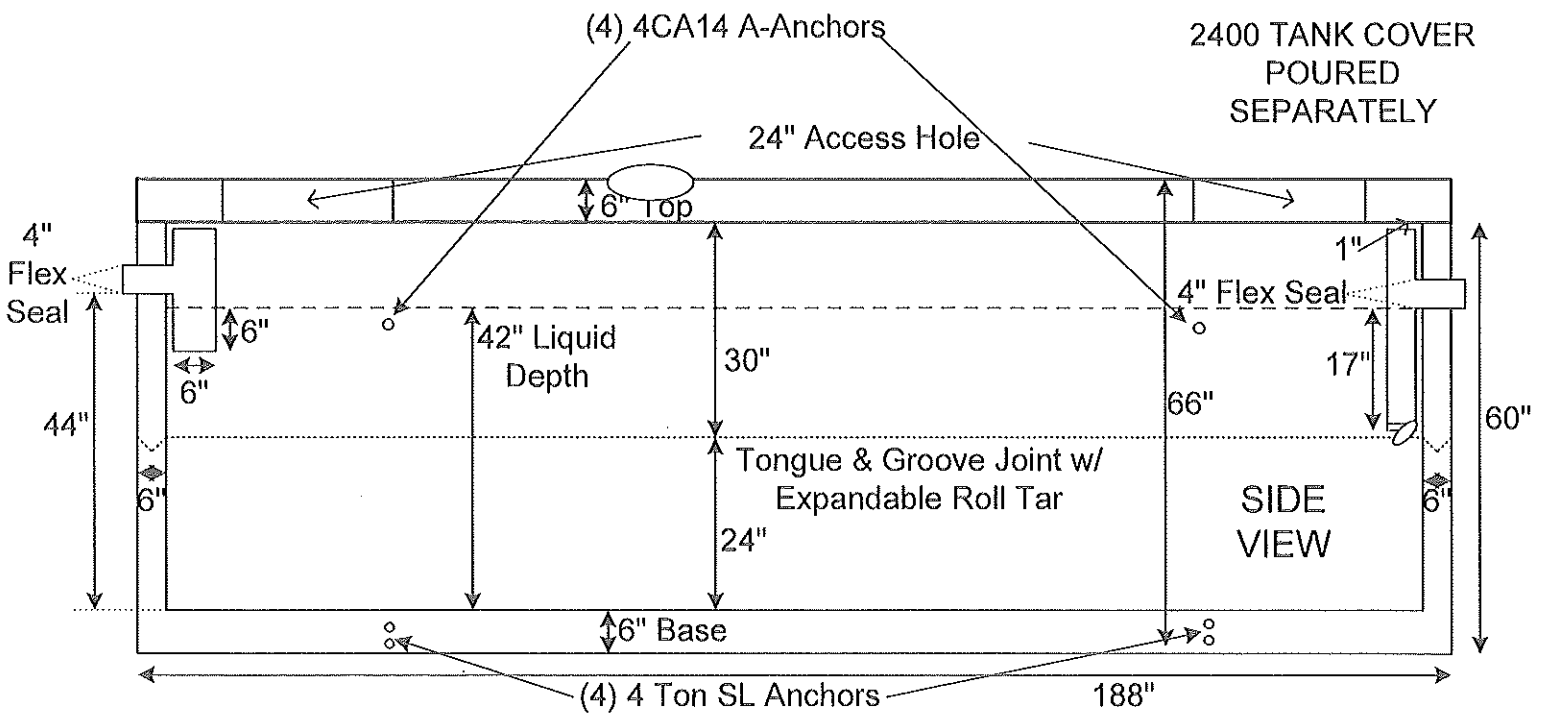



2400 GALLON SEPTIC TANK  
 PRODUCTION DETAIL  
 ILLINOIS STATE APPROVAL #IL11

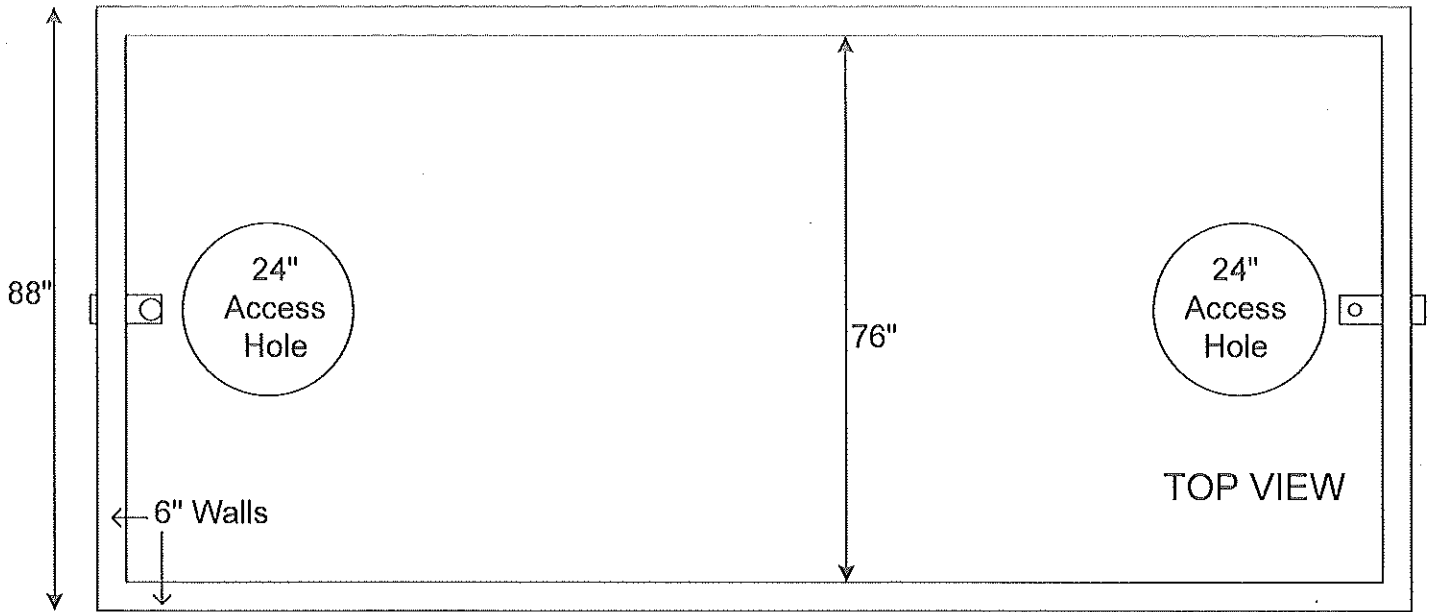

OPTIONAL: Can be poured with 18" x 18" access plugs instead of 24" round access holes.

 <p><b>NORWALK TANK COMPANY</b></p>	<p>2121 Maple Road        Joliet, IL 60432        Phone: (815)726-3351        Fax: (815) 726-2945</p>	<p>NORWALK 2400        SEPTIC TANK        ILLINOIS STATE        APPROVAL #IL11</p>	<p>SHOP COPY        Base + 24" Wall – 15,400lbs        30" Barrel – 8,400lbs        Cover – 8,800lbs</p>
---	---	--	--