


48" FLAT BOTTOM FLARED END SECTION

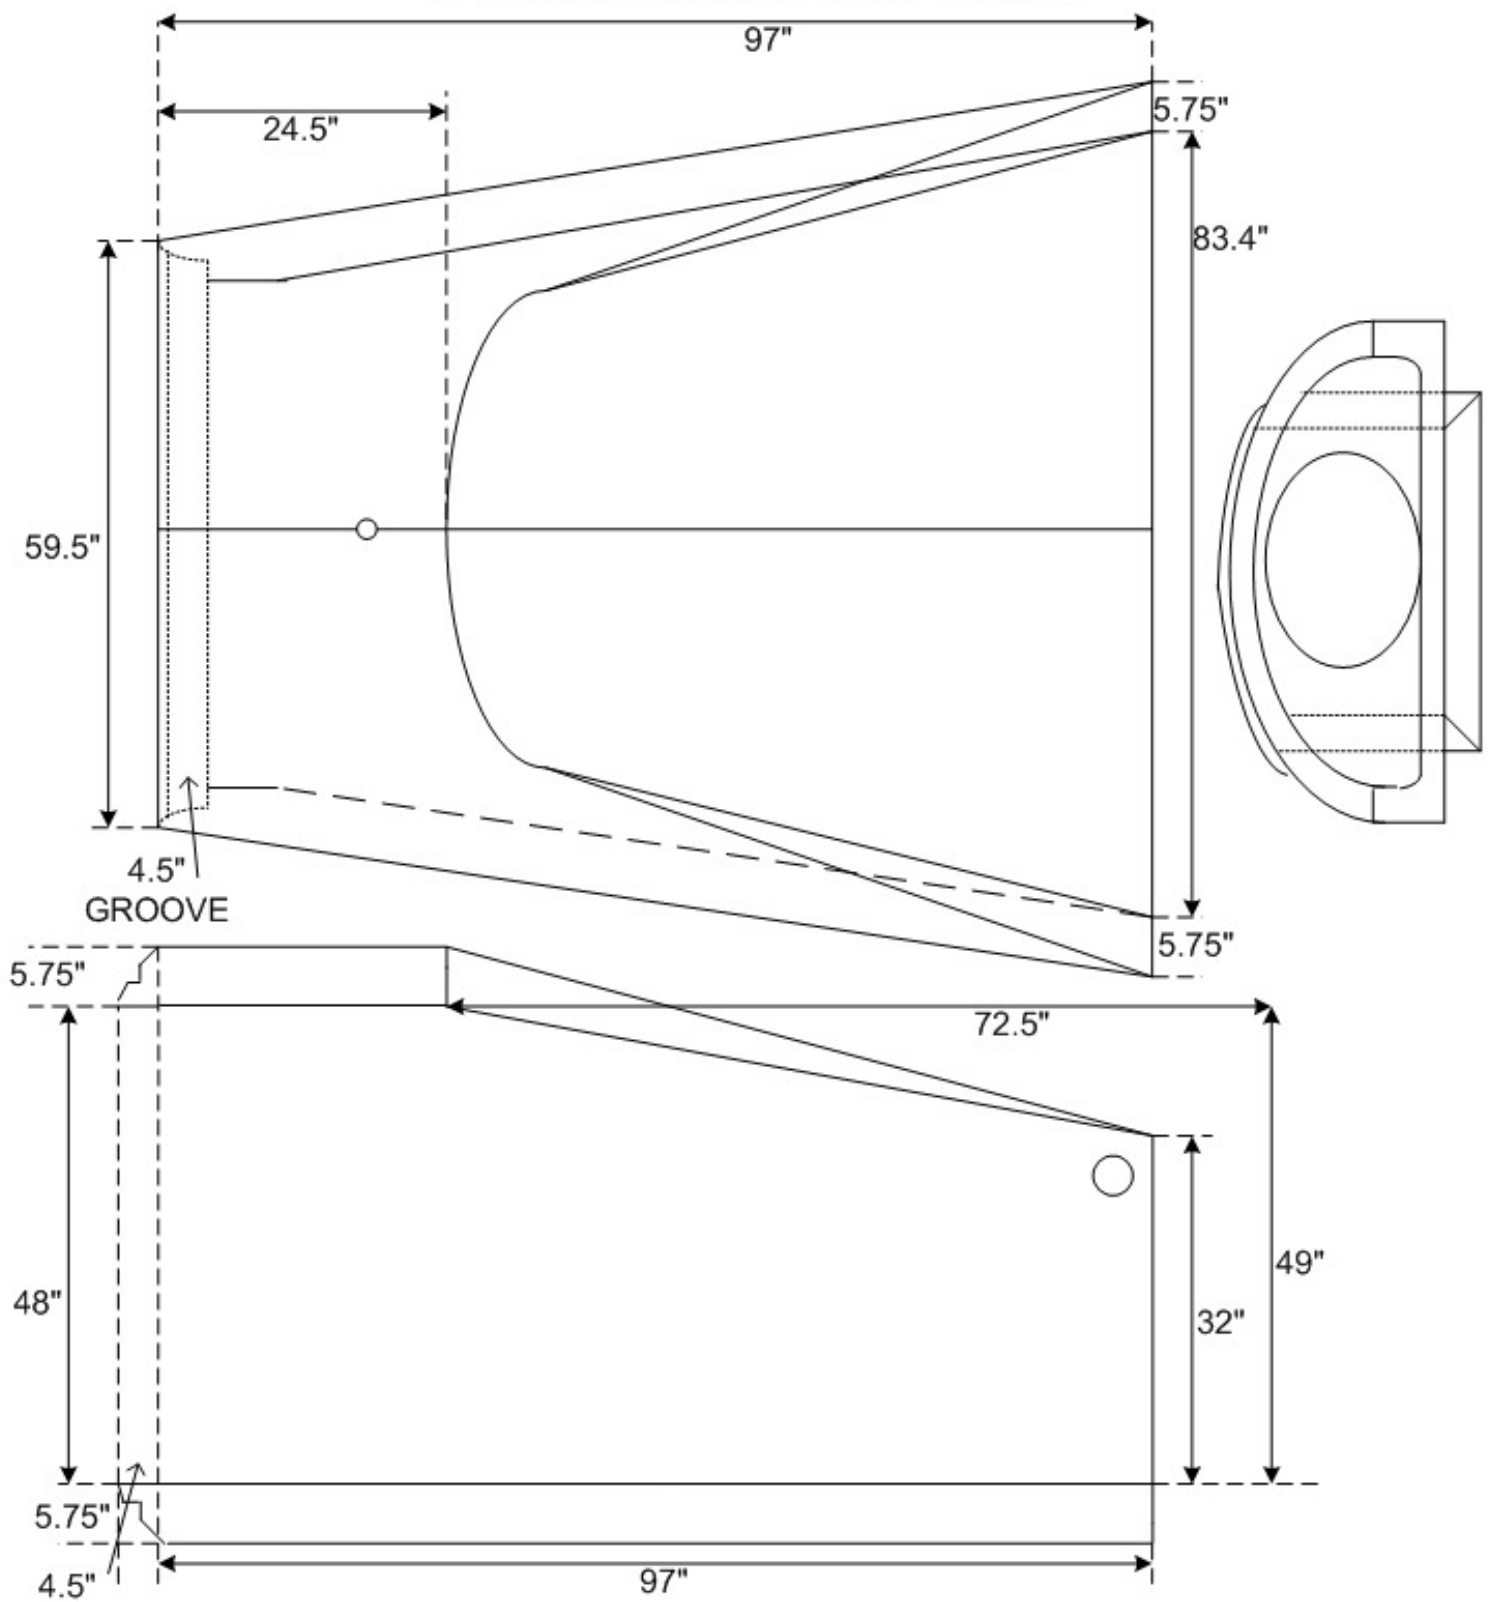

NORWALK
TANK
COMPANY

2121 Maple Road
Joliet, IL 60432
Phone: (815)726-3351
Fax: (815) 726-2945

48" FLAT
BOTTOM
FLARED END
SECTION

For pricing information,
phone, fax or email
estimate@norwalktank.com