


6500 GALLON SEPTIC TANK
ILLINOIS STATE APPROVAL #IL11

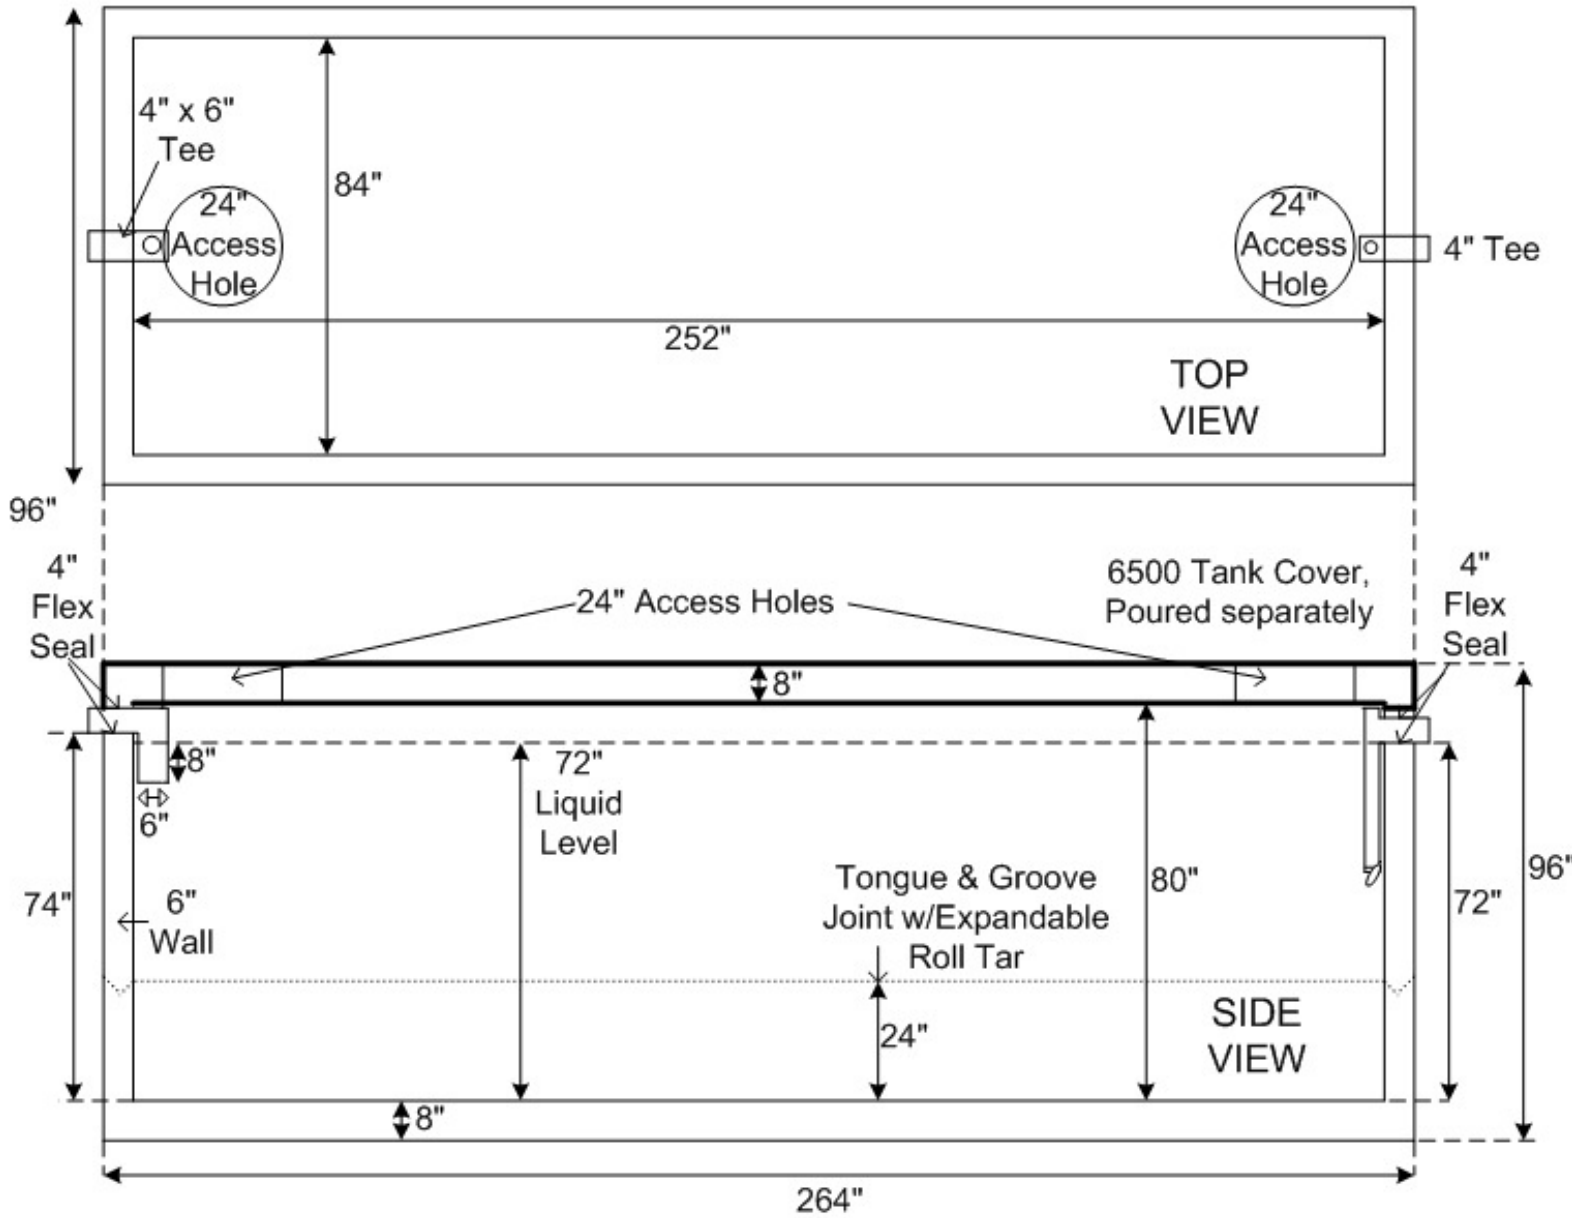

OPTIONAL: Can be poured with 18" x 18" access plugs instead of 24" round access holes.

 <p>NORWALK TANK COMPANY</p>	<p>2121 Maple Road Joliet, IL 60432 Phone: (815)726-3351 Fax: (815) 726-2945</p>	<p>NORWALK 6500 SEPTIC TANK ILLINOIS STATE APPROVAL #IL11</p>	<p>For pricing information, phone, fax or email estimate@norwalktank.com</p>
---	--	---	--