


TYPICAL DROP CONNECTION TO PRECAST SANITARY MANHOLE

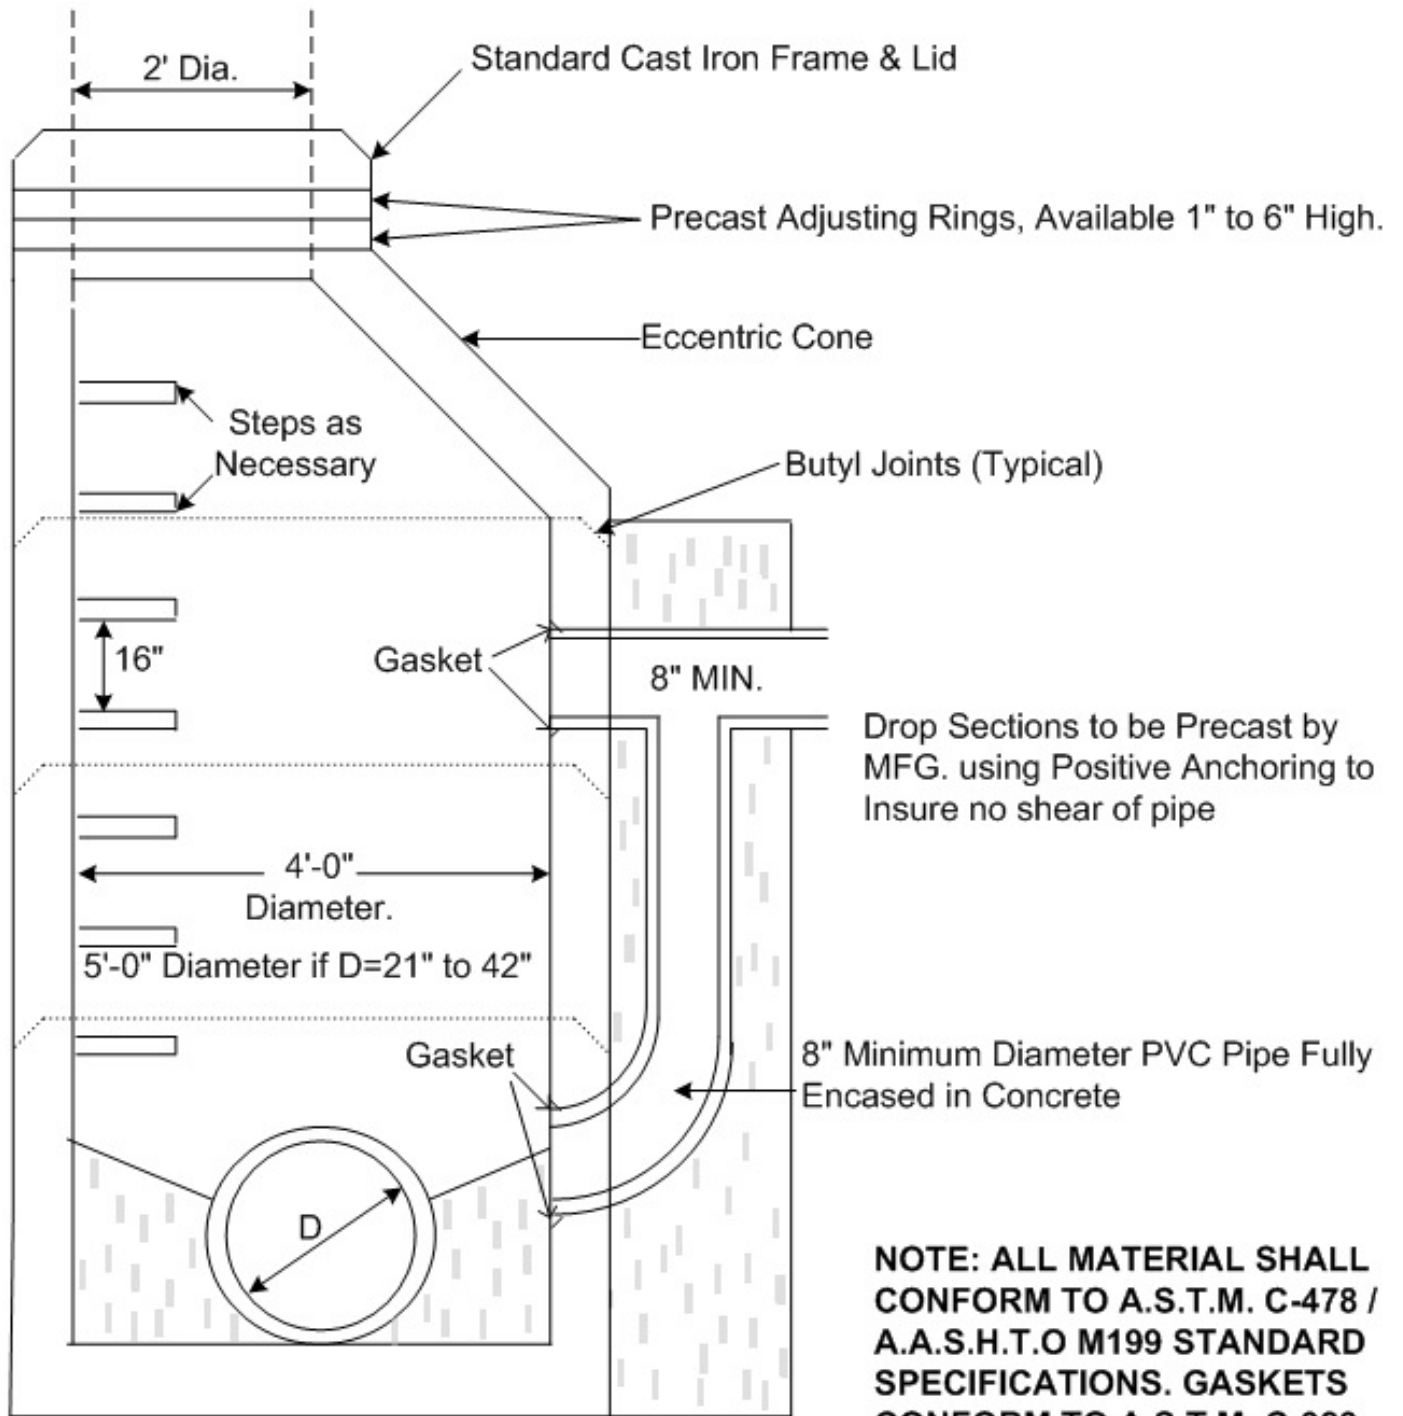

**NORWALK
TANK
COMPANY**

2121 Maple Road
Joliet, IL 60432
Phone: (815)726-3351
Fax: (815) 726-2945

TYPICAL DROP
CONNECTION
TO PRECAST
SANITARY
MANHOLE

For pricing information,
phone, fax or email
estimate@norwalktank.com