


TYPICAL PRECAST CONCRETE VALVE VAULT

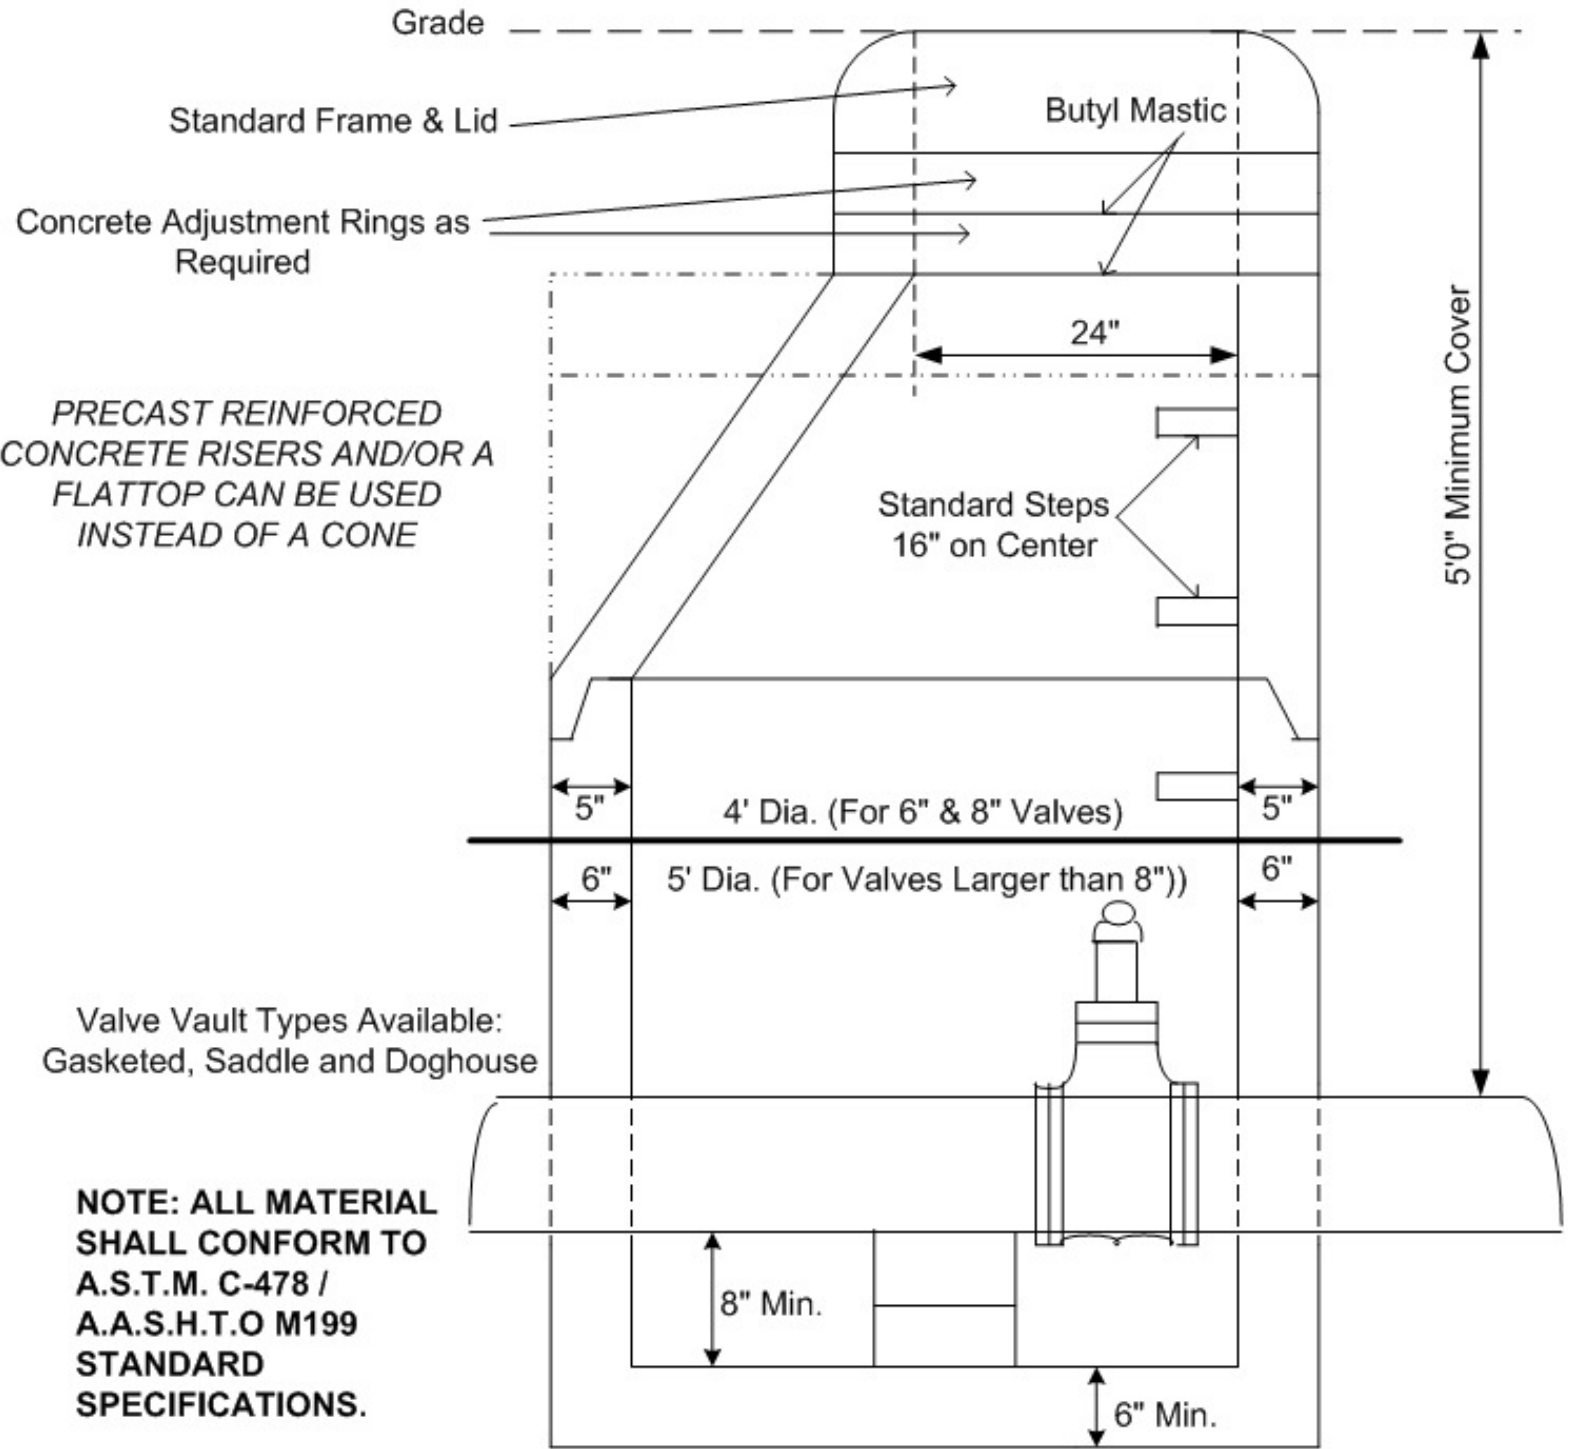

NOTE: ALL MATERIAL SHALL CONFORM TO A.S.T.M. C-478 / A.A.S.H.T.O M199 STANDARD SPECIFICATIONS.

NORWALK
TANK
COMPANY

2121 Maple Road
Joliet, IL 60432
Phone: (815)726-3351
Fax: (815) 726-2945

TYPICAL
PRECAST
CONCRETE
VALVE
VAULT

For pricing information,
phone, fax or email
estimate@norwalktank.com

