


VALVE & VALVE VAULT DETAIL FOR PRESSURE CONNECTIONS

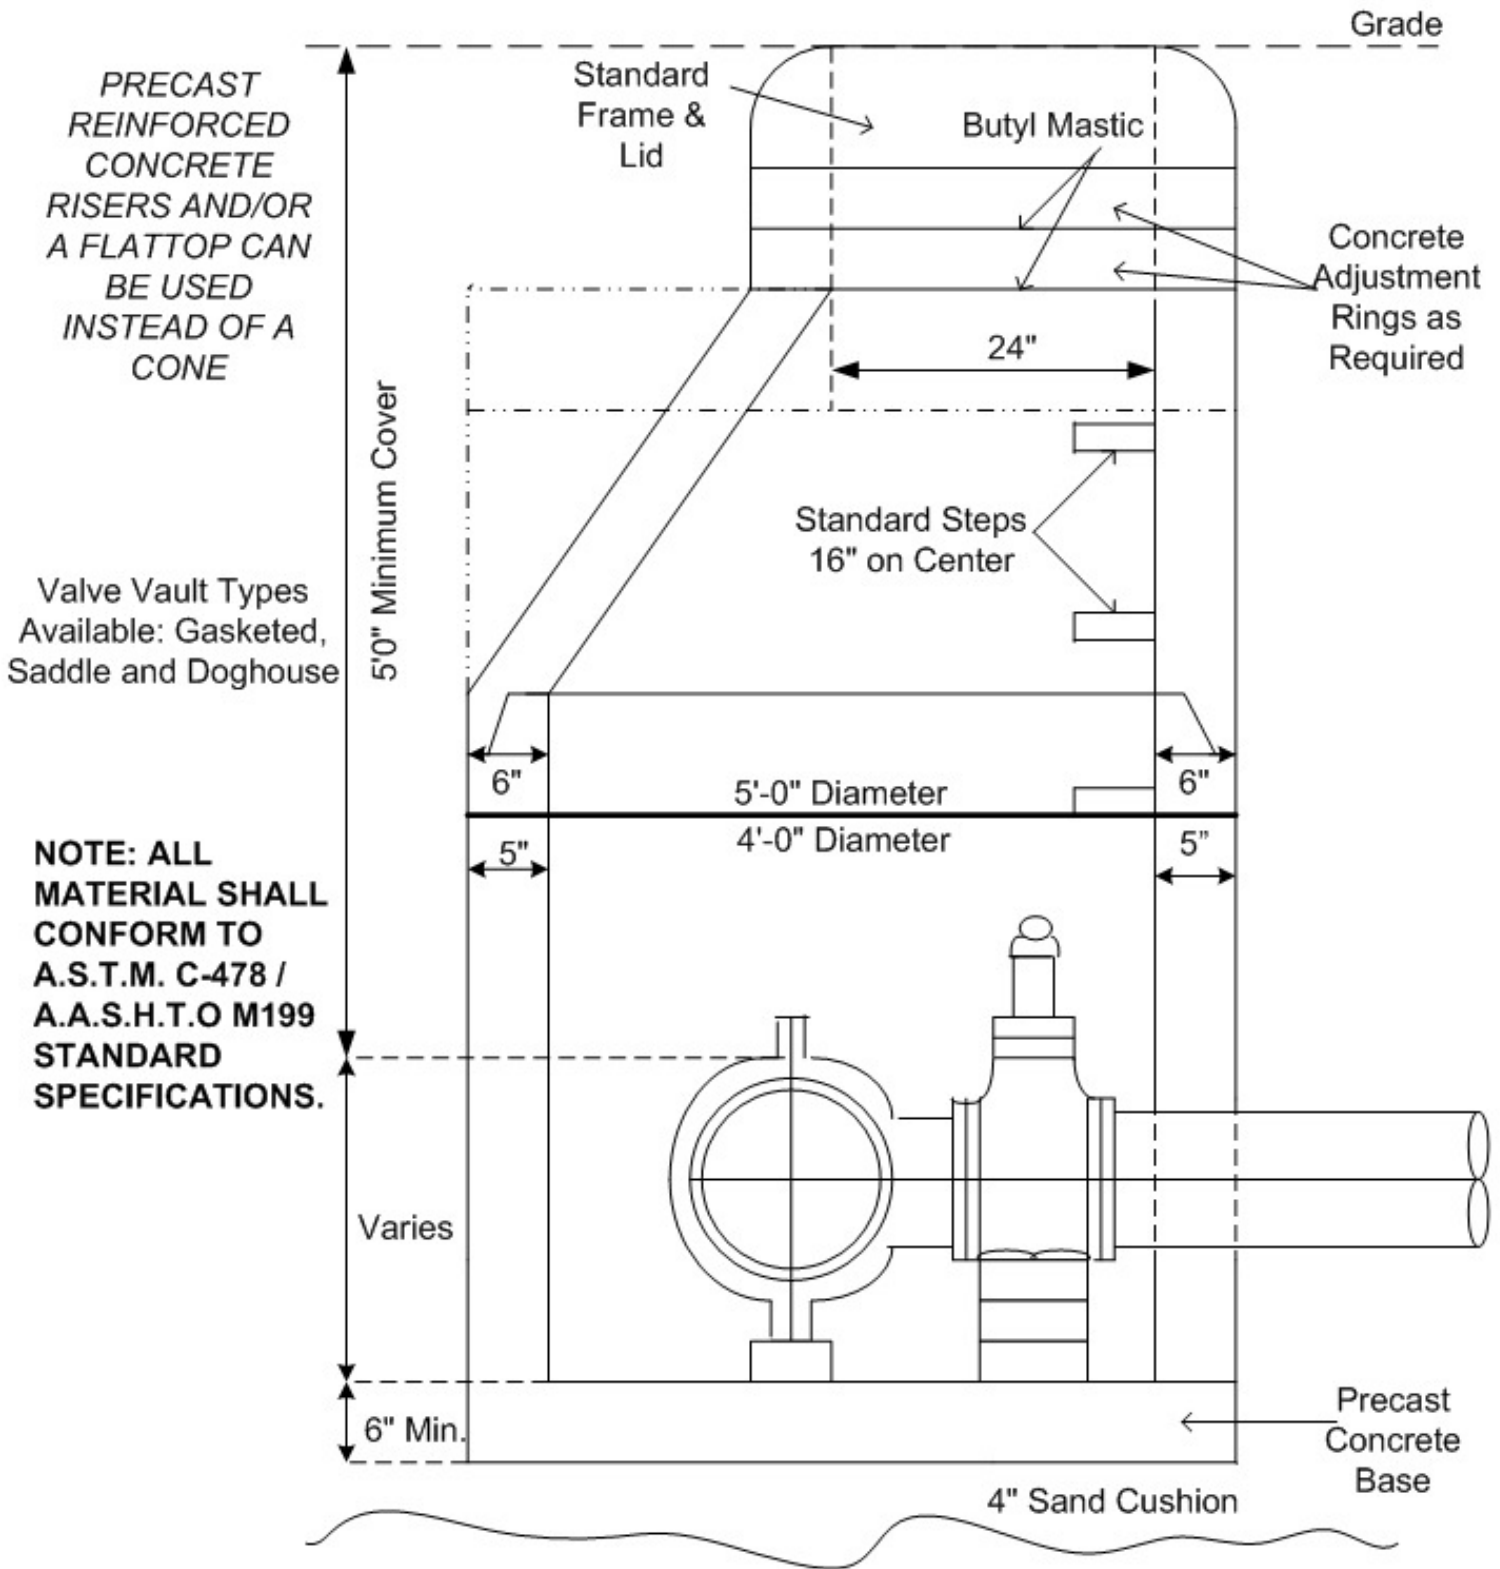

NORWALK



**TANK
COMPANY**

2121 Maple Road
Joliet, IL 60432
Phone: (815)726-3351
Fax: (815) 726-2945

VALVE & VALVE
VAULT DETAIL
FOR PRESSURE
CONNECTIONS

For pricing information,
phone, fax or email
estimate@norwalktank.com